


**PLAN VIEW**

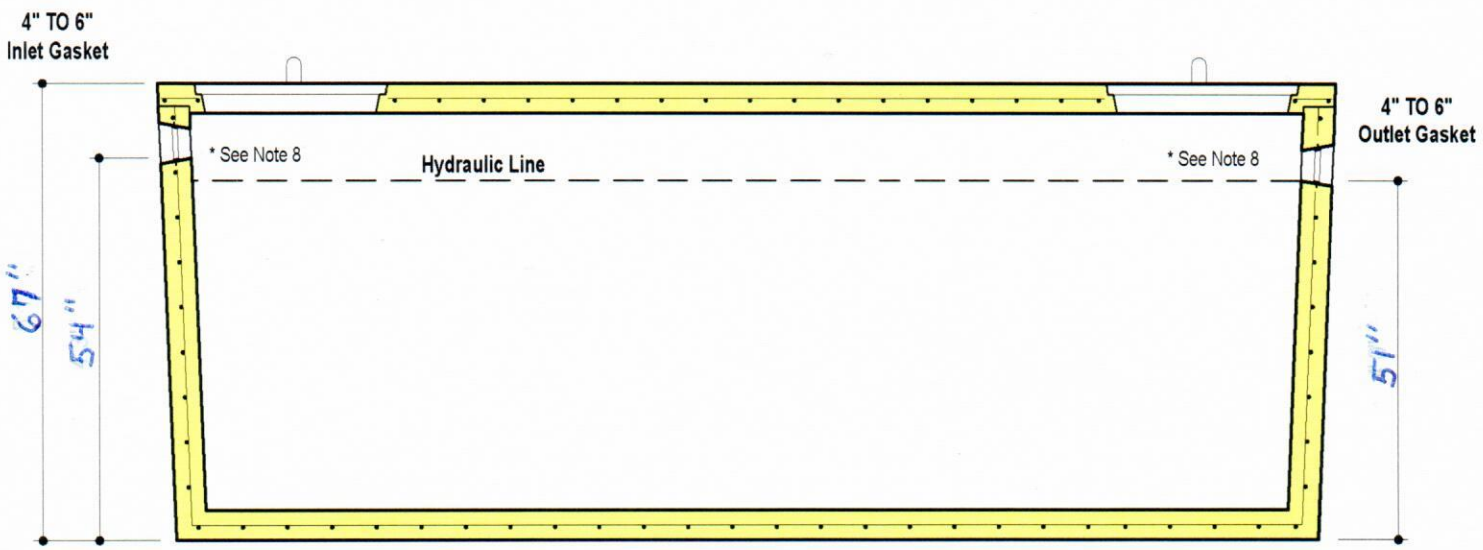

**SECTION A-A**

**DESIGN DATA & GENERAL NOTES**

- [1] Concrete strength  $f_c=4,000$  p.s.i. @ 28 days. Density = 150 pcf.
- [2] Cement - Portland Type I/II per ASTM C 150-92.
- [3] Admixtures & plasticizers per ASTM C 260-86 & C 494-92.
- [4] Reinforcing per ASTM A185. Min. 1-1/2" cover.
- [5] Top slab sealed with butyl rope mastic.
- [6] 4" wall, base, & top thickness.
- [7] Max 3' of cover
- \*[8] Depending on use of tank, Inlet & Outlet baffle may be required by code.

**WEIGHT = 16,000 lbs.**



**1,500 GALLON SEPTIC/PUMP TANK  
1-Compartment**

---

**NON-TRAFFIC MAX 3 ft. OF COVER**