


**PLAN VIEW**

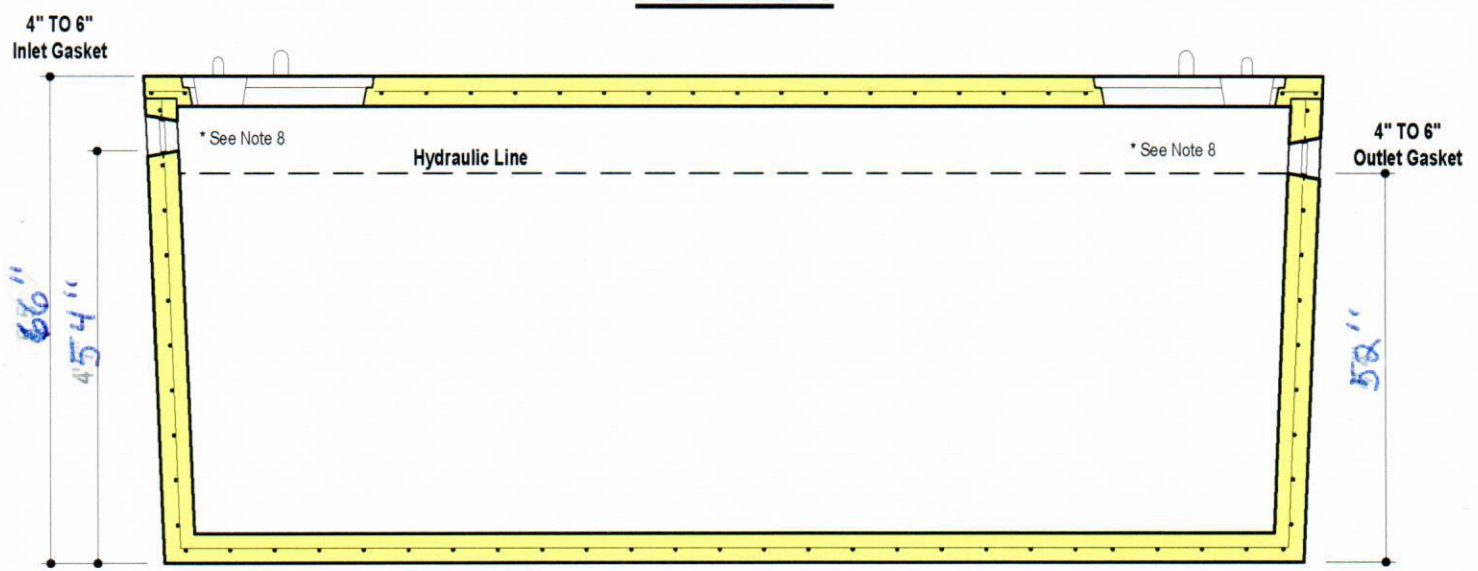

**SECTION A-A**

**DESIGN DATA & GENERAL NOTES**

- [1] Concrete strength  $f_c=4,000$  p.s.i. @ 28 days. Density = 150 pcf.
- [2] Cement - Portland Type I/II per ASTM C 150-92.
- [3] Admixtures & plasticizers per ASTM C 260-86 & C 494-92.
- [4] Reinforcing per ASTM A185. Min. 1-1/2" cover.
- [5] Top slab sealed with butyl rope mastic.
- [6] 4" wall, 4" base, & 6" top thickness.
- [7] Max 3' of cover
- [8] Depending on use of tank, Inlet & Outlet baffle may be required by code.

**WEIGHT = 19,000 lbs.**



**2,000 GALLON SEPTIC TANK  
1-Compartment**

---

**Stock Item [Approx. 19,000 lbs]**