


PLAN VIEW

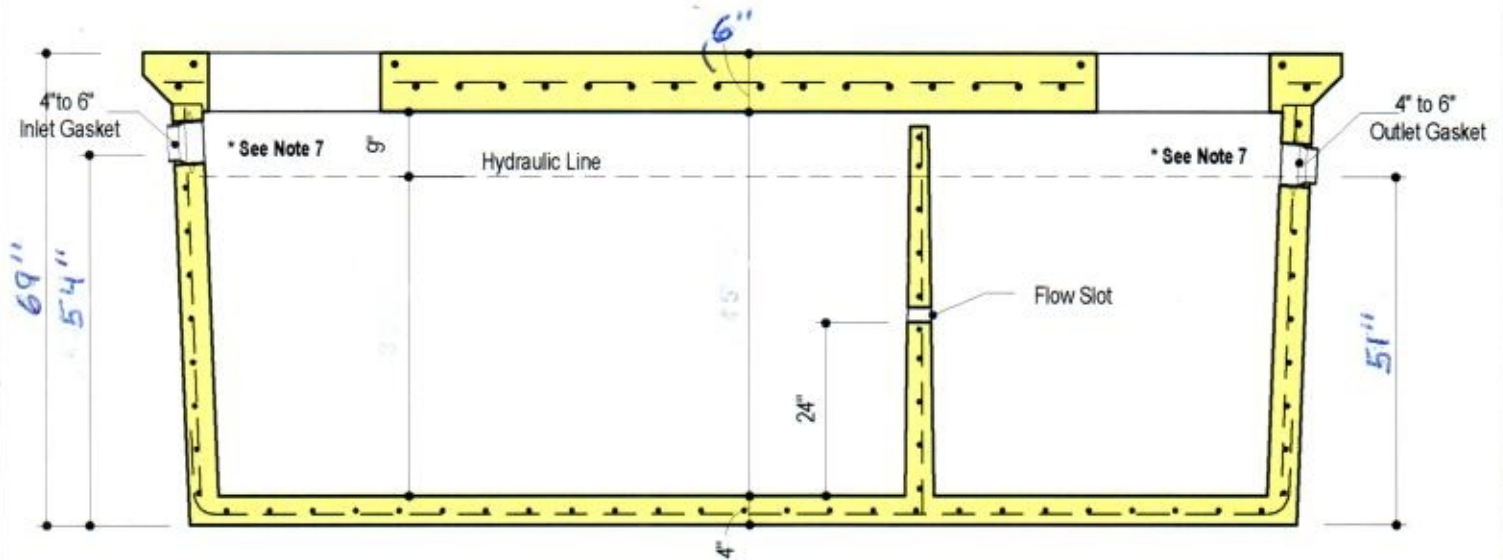

SECTION VIEW

DESIGN DATA & GENERAL NOTES

- [1] Concrete strength $f_c=5,000$ p.s.i. @ 28 days. Density = 150 pcf.
- [2] Cement - Portland Type III per ASTM C 150-92.
- [3] Admixtures & plasticizers per ASTM C 260-86 & C 494-92.
- [4] Reinforcing per ASTM A615, Grade 60, domestic. Min. 1-1/2" cover.
Walls, base, & top slab designed for HS-20 loading.
- [5] Top slab sealed with butyl rope mastic.
- [6] Maximum 5' of earth cover over top slab.
- [7] Depending on use of tank, Inlet & Outlet baffle may be required by code.

**1500 GALLON TANK
Heavy Traffic Rated**

Stock Item [Approx. Wt. - 16,000 lbs.]